

① First Floor  
3/8" = 1'-0"


No.	Description	Date

OTR Adopt  
2 Hust Alley  
First Floor Plan

Project Number	01-002
Date	06/27/2016
Drawn By	GEM
Checked By	GEM

**A101**

Scale	3/8" = 1'-0"
-------	--------------

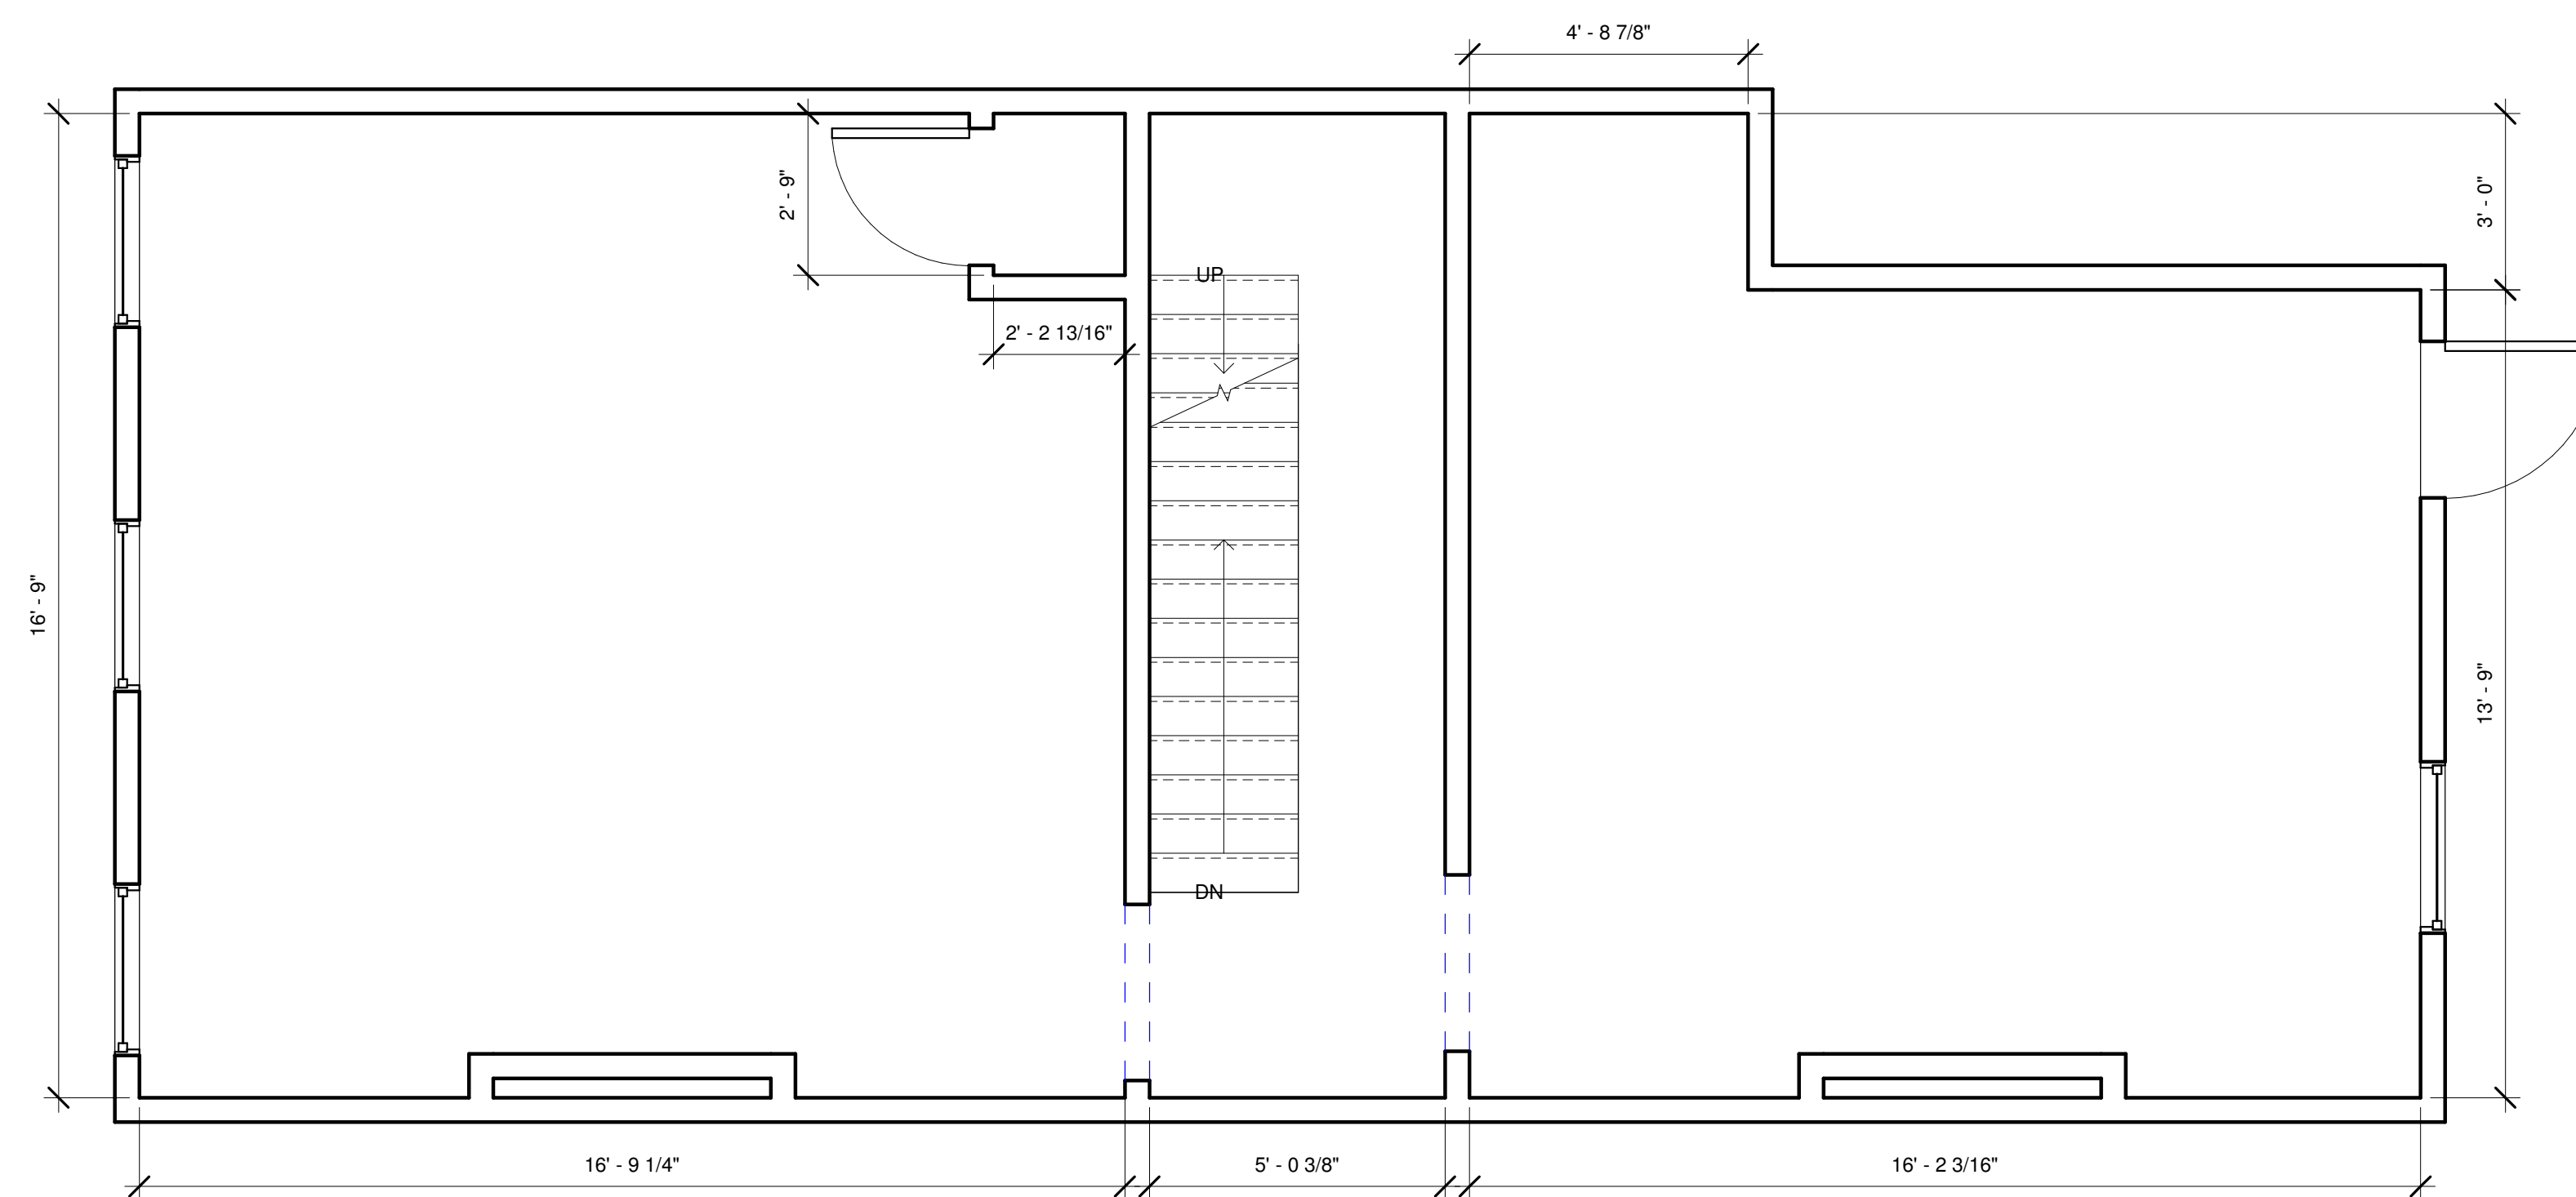

① Level 2  
3/8" = 1'-0"

No.	Description	Date

OTR Adopt


2 Hust Alley

Second Floor Plan

Project Number	01-002
Date	06/27/2016
Drawn By	GEM
Checked By	GEM

**A102**

Scale 3/8" = 1'-0"

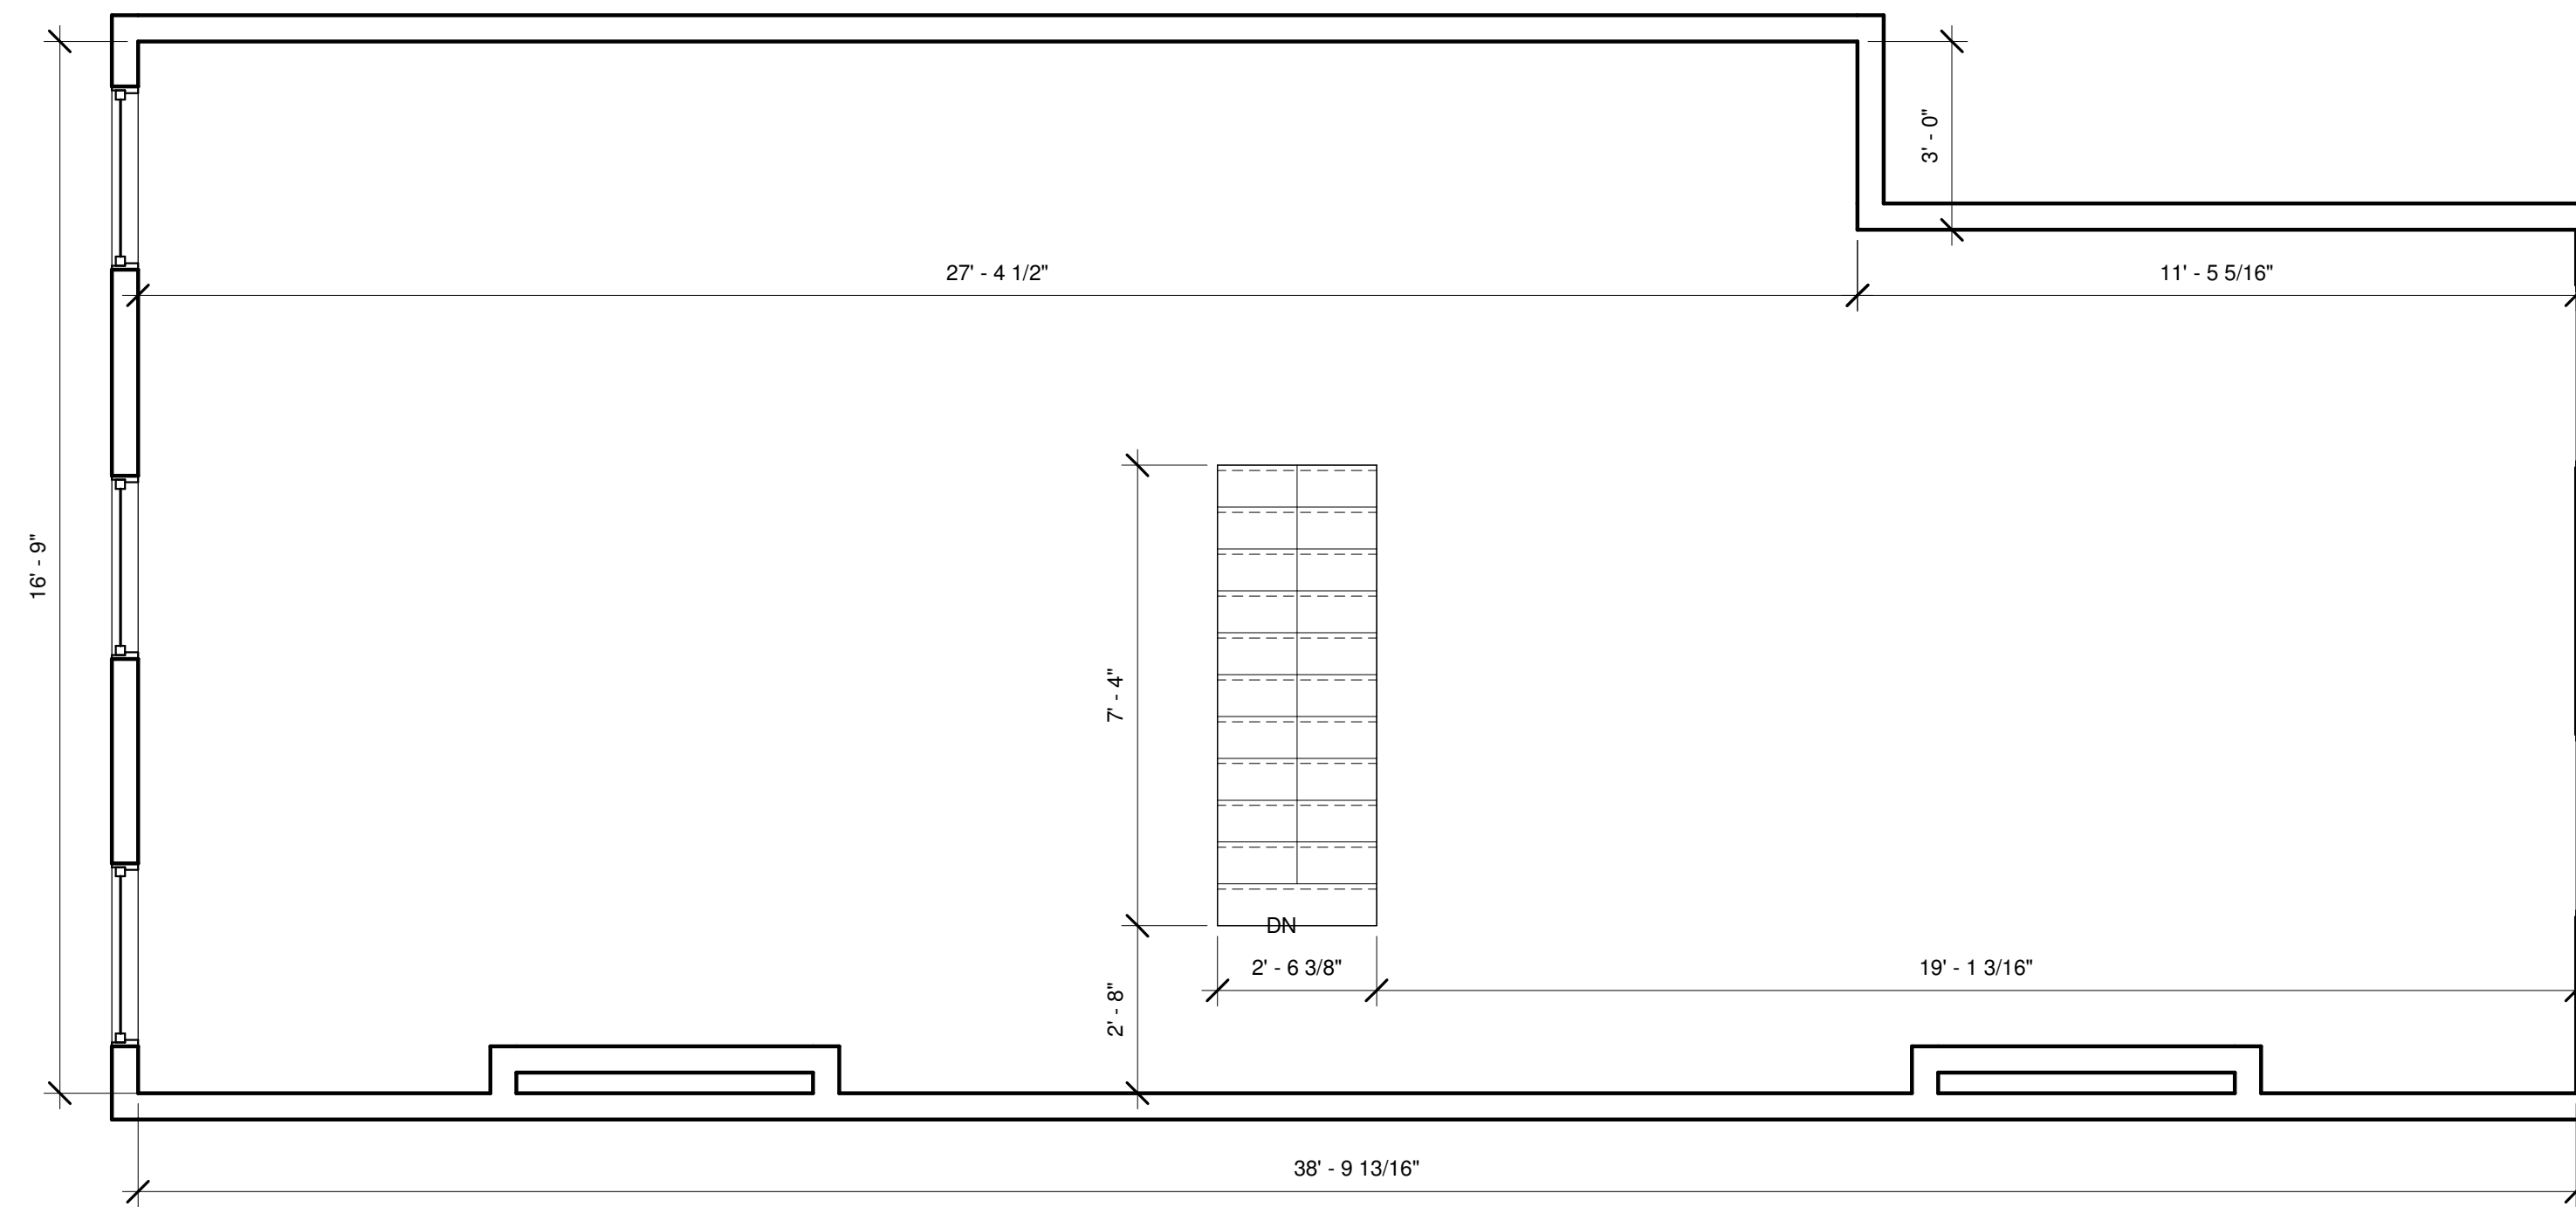

① Level 3  
 3/8" = 1'-0"

No.	Description	Date

OTR Adopt  
 2 Hust Alley  
 Third Floor Plan

Project Number	01-002
Date	06/27/2016
Drawn By	GEM
Checked By	GEM

**A103**  
 Scale 3/8" = 1'-0"