




BASEMENT PLAN
1/4" = 1'-0"

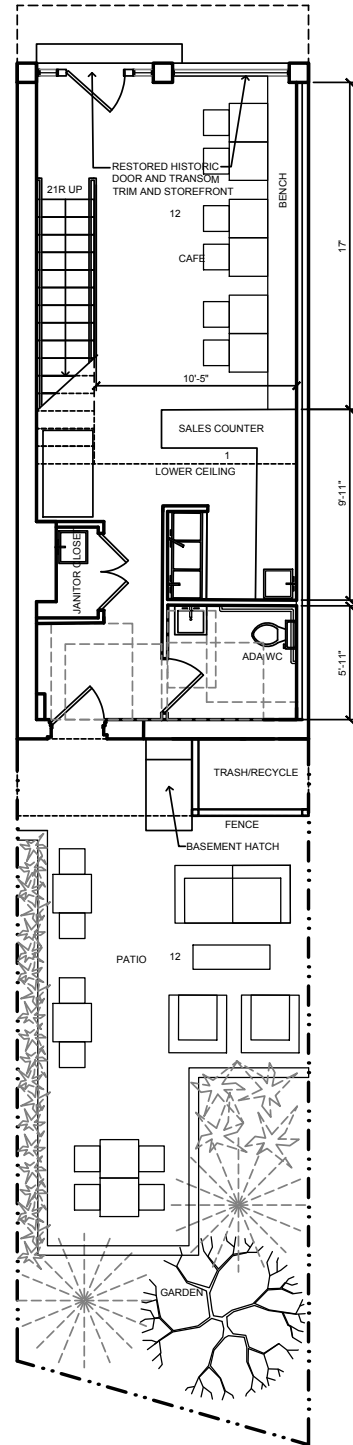

GROUND FLOOR PLAN
1/4" = 1'-0"

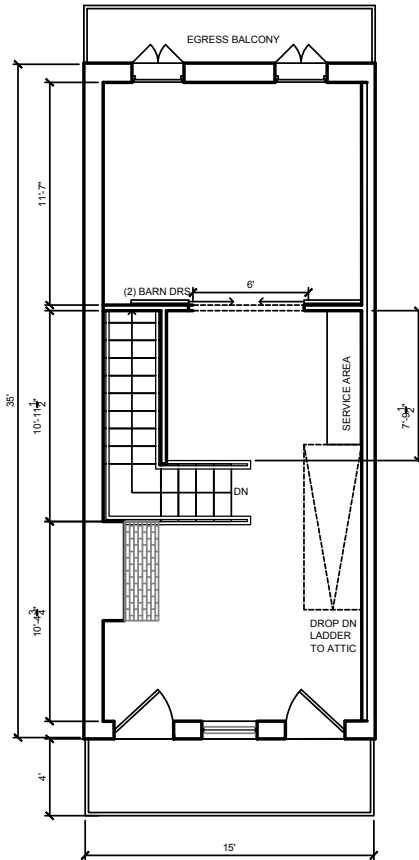


2ND FLOOR PLAN
1/4" = 1'-0"

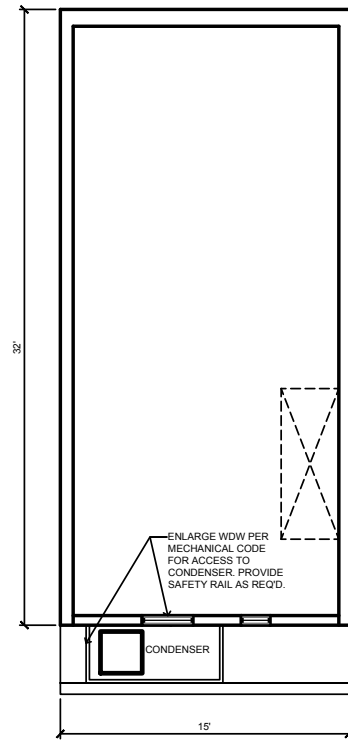


ATTIC FLOOR PLAN
1/4" = 1'-0"



GROSS BUILDING AREAS:	
GROUND FLOOR	525 SF
2ND FLOOR	525 SF
ATTIC	480 SF
TOTAL CONDITIONED AREA	1530SF
BASEMENT	602 SF
(UNCONDITIONED SPACE)	

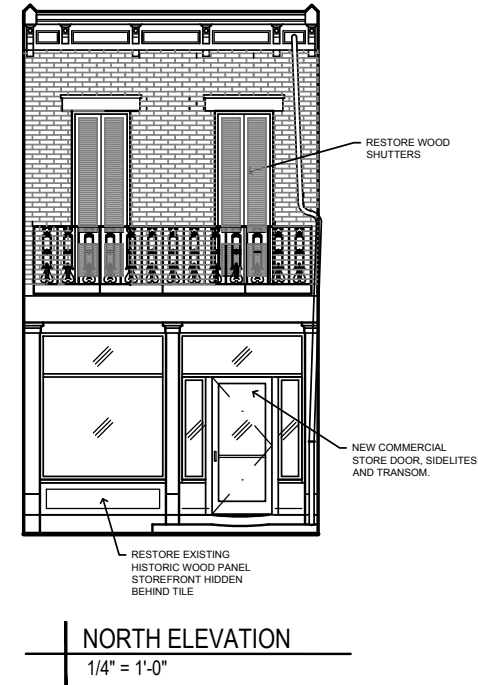

NORTH ELEVATION
1/4" = 1'-0"

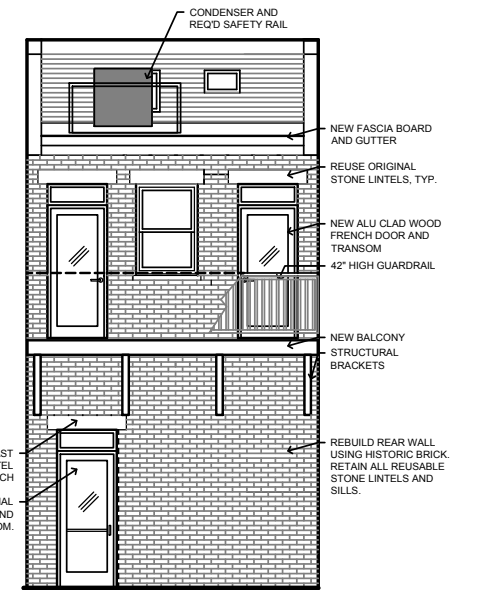

SOUTH ELEVATION
1/4" = 1'-0"

BILT
architects



Patricia Bittner, License 1315885
Expiration Date: 12/31/2020

123 E. MCMICKEN AVENUE
CINCINNATI, OHIO

PRINT DATE:
OCTOBER 13, 2020

A1
PRELIMINARY
FLOOR PLANS